


1951 : 'PATCHETTS' BROADWAY DERBY DE22 1AU

CITY OF DERBY DEVELOPMENT & CULTURAL SERVICES DEPT	
FILE REF	elul58
DATE REC'D	18 JAN. 2011
REFERRED TO	
REPLIED	

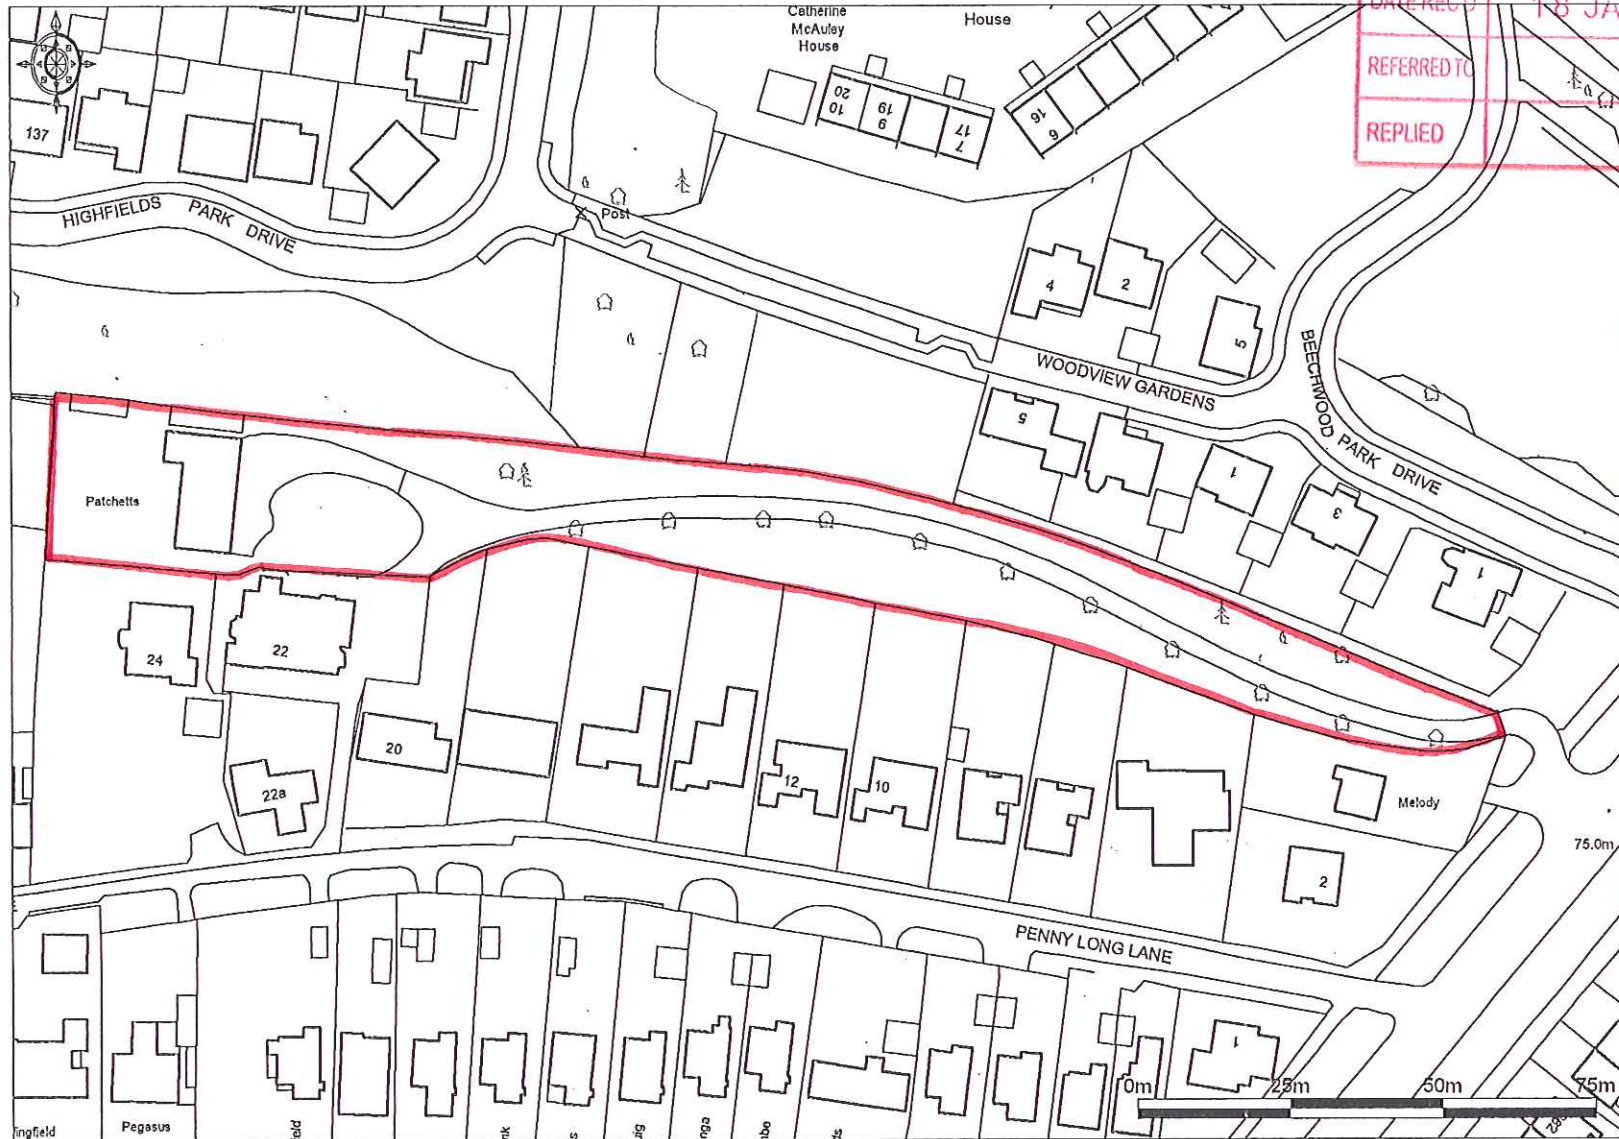

Ordnance Survey

© Crown Copyright 2008. All rights reserved. Licence number 100020449. Plotted Scale - 1:1250

Montague Architects Limited